


F.A.I. RTE.	SECTION	COUNTY	TOTAL SHEETS	SHEET NO.
64	*	WHITE	77	73
STA.		TO STA.		
FED. ROAD DIST. NO.		ILLINOIS FED. AID PROJECT		
D-7 BRIDGE DECK REPAIRS FY 2006		CONTRACT NO. 94881		

DATE	BY	SURVEYED	PLT'D	DATE	AREAS CHECKED
FINAL		NOTE BOOK			
NO.					

DATE	BY	SURVEYED	PLT'D	DATE	AREAS CHECKED
ORIGINAL		NOTE BOOK			
NO.					

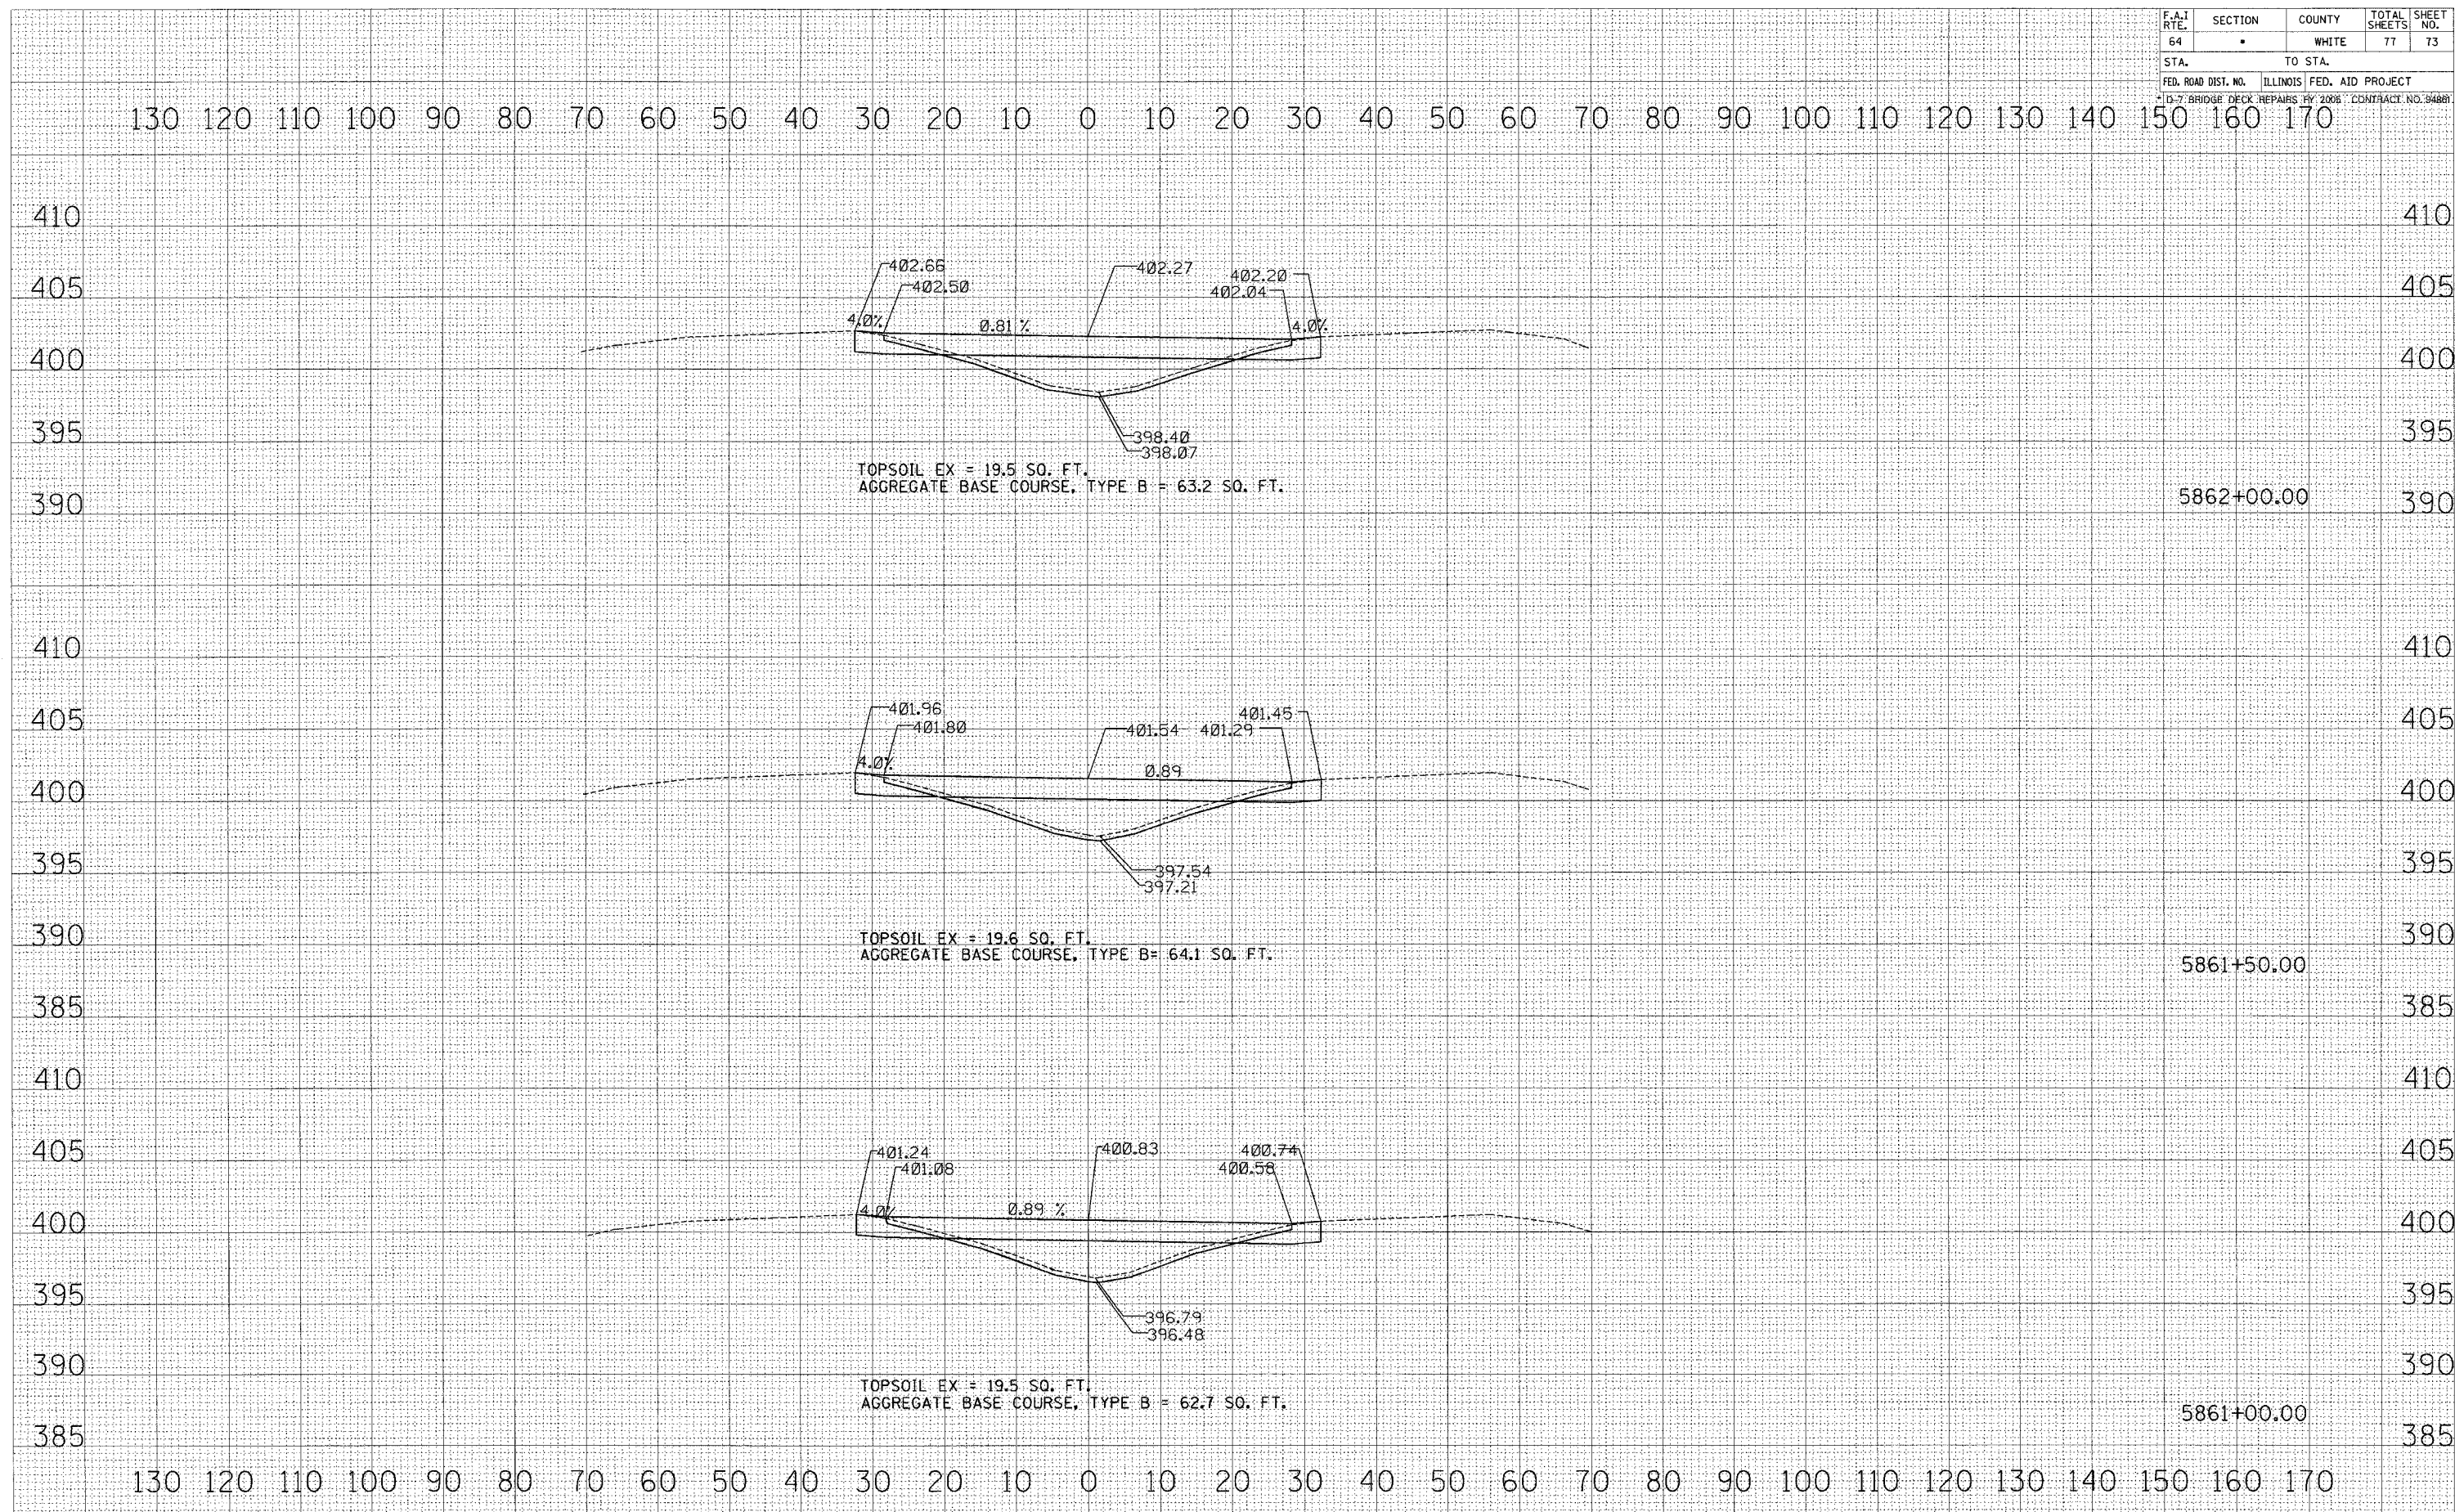

STATION 5861+00 TO STATION 5862+00